


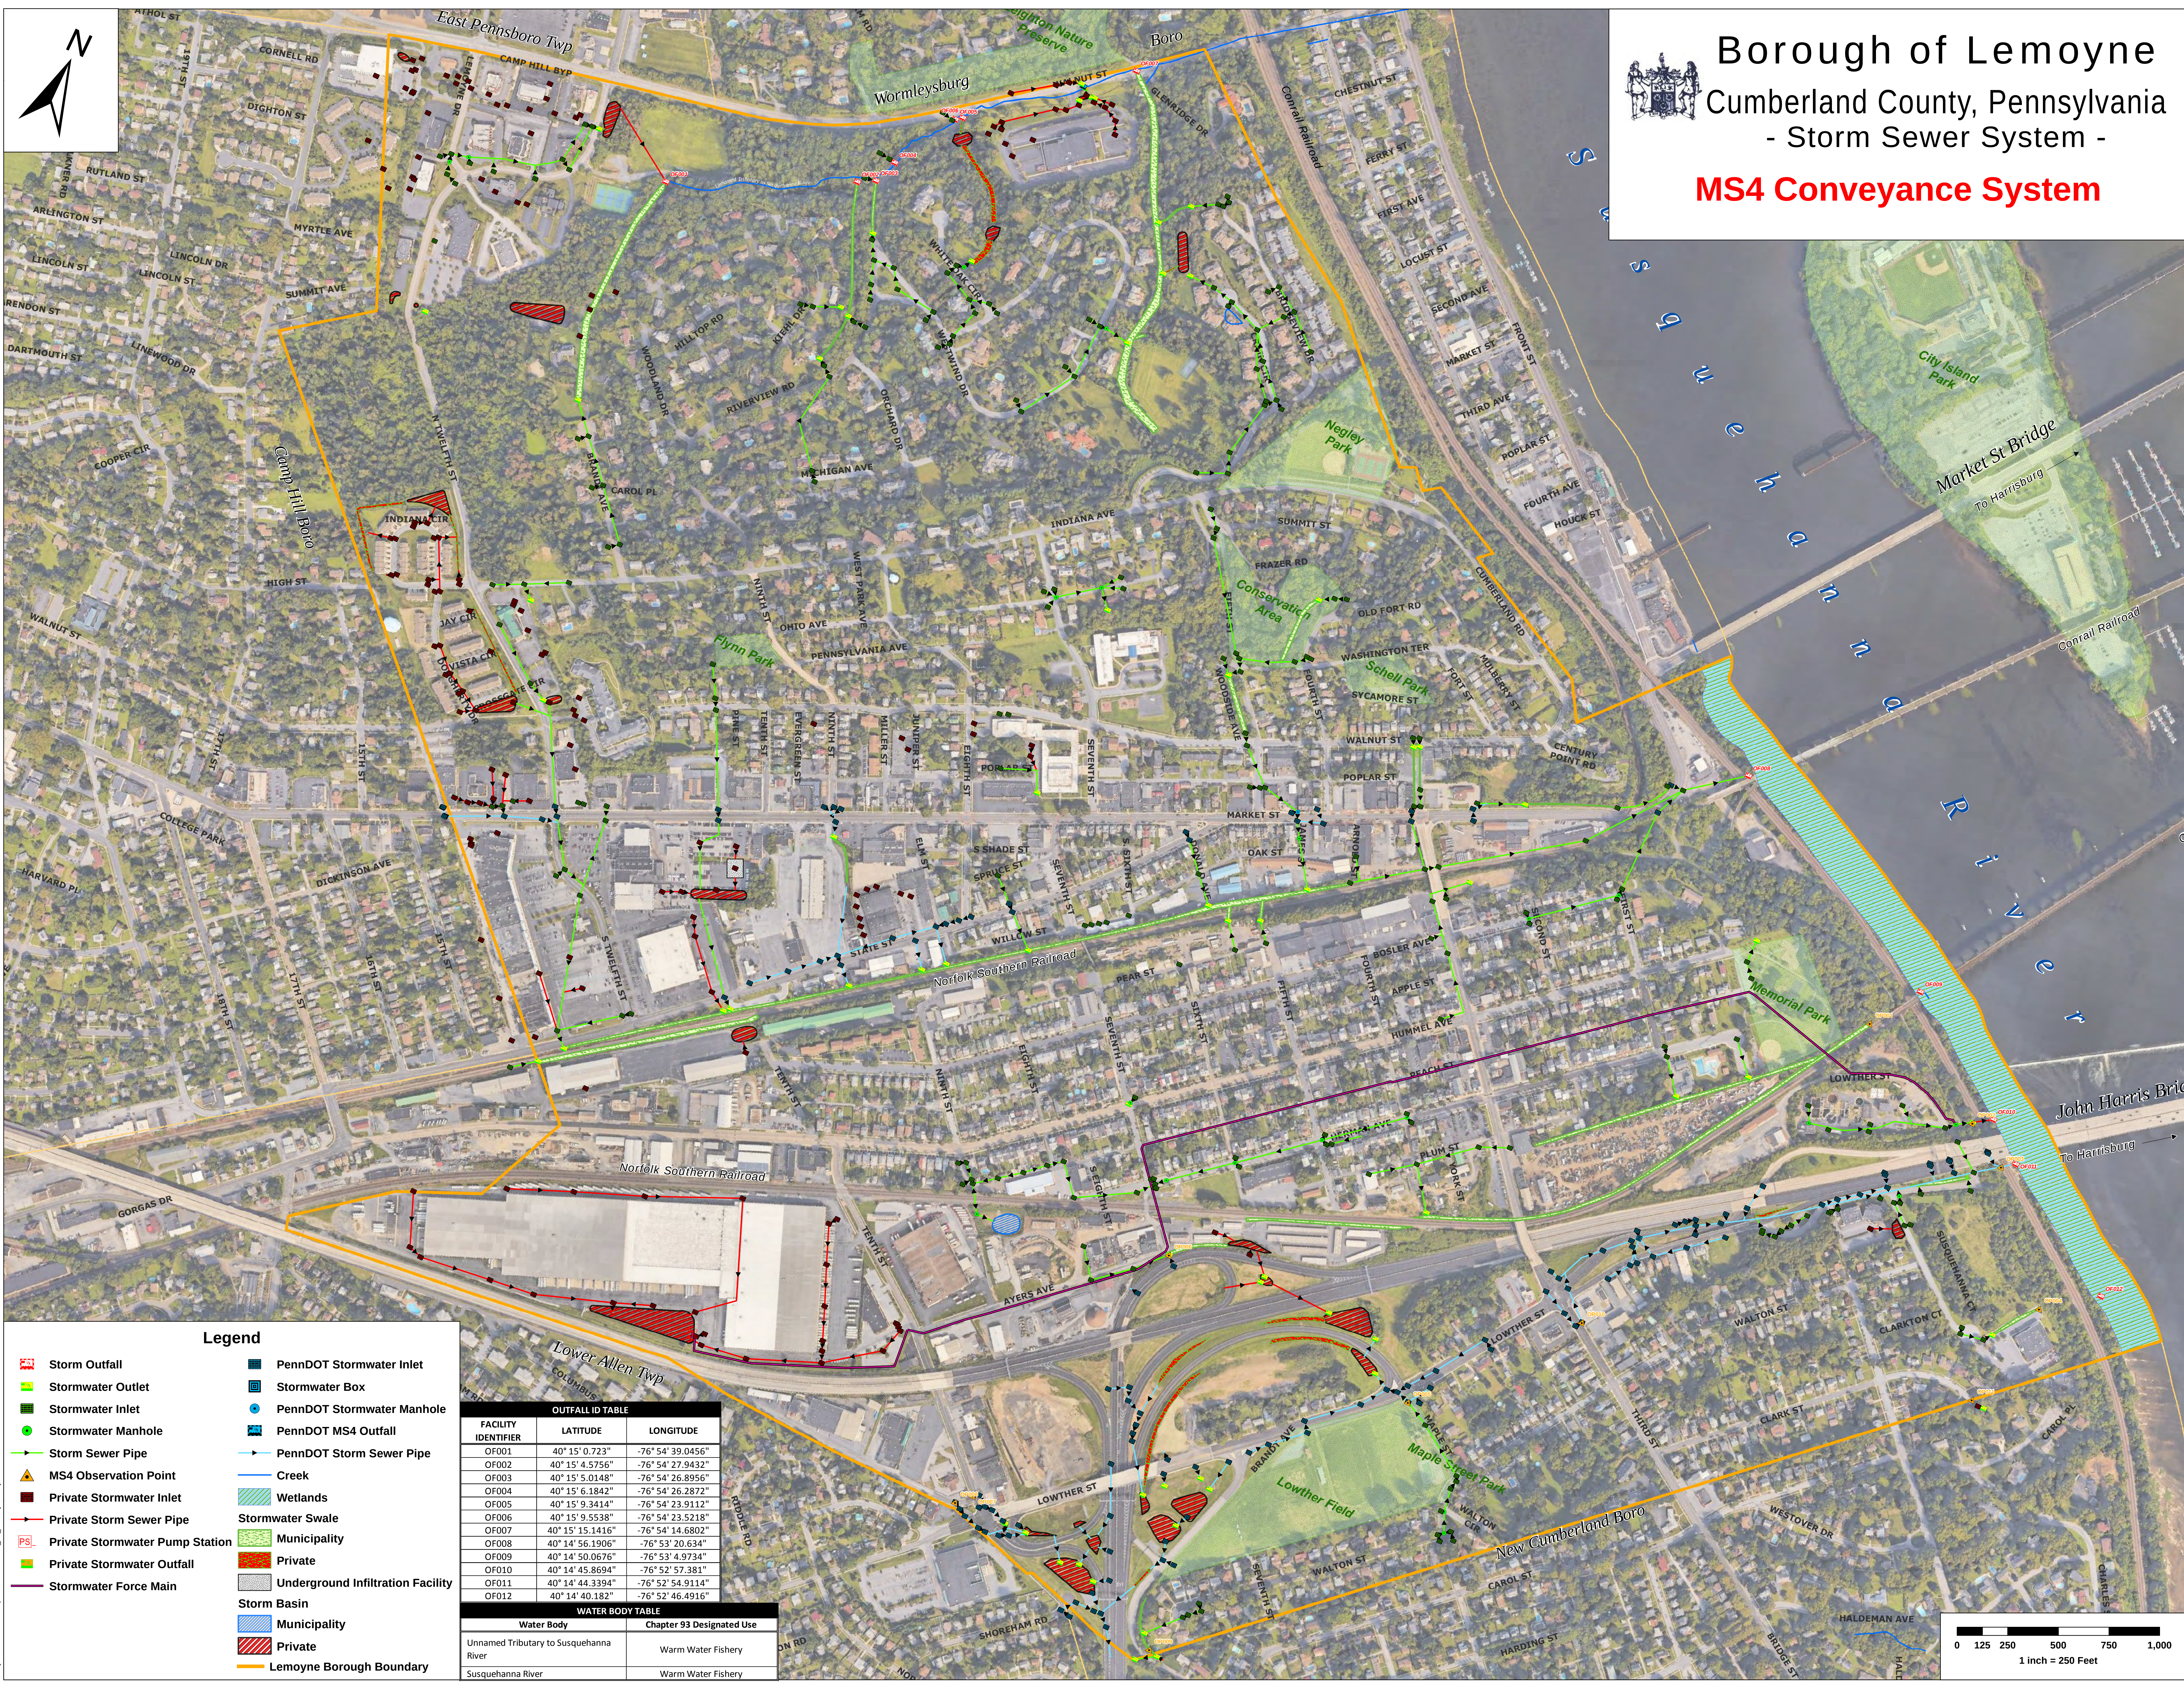

Borough of Lemoyne
Cumberland County, Pennsylvania
- Storm Sewer System -
MS4 Conveyance System

Storm Outfall

Stormwater Outlet

Stormwater Inlet

Stormwater Manhole

Storm Sewer Pipe

MS4 Observation Point

Private Stormwater Inlet

Private Stormwater Pump Station

Private Stormwater Outfall

Stormwater Force Main

PennDOT Stormwater Inlet

Stormwater Box

PennDOT Stormwater Manhole

PennDOT MS4 Outfall

PennDOT Storm Sewer Pipe

Creek

Wetlands

Stormwater Swale

Municipality

Private

Underground Infiltration Facility

Storm Basin

Municipality

Private

Lemoyne Borough Boundary

OUTFALL ID TABLE		
FACILITY IDENTIFIER	LATITUDE	LONGITUDE
OF001	40° 15' 0.723"	-76° 54' 39.0456"
OF002	40° 15' 4.5756"	-76° 54' 27.9432"
OF003	40° 15' 5.0148"	-76° 54' 26.8956"
OF004	40° 15' 6.1842"	-76° 54' 26.2872"
OF005	40° 15' 9.3414"	-76° 54' 23.9112"
OF006	40° 15' 9.5538"	-76° 54' 23.5218"
OF007	40° 15' 15.1416"	-76° 54' 14.6802"
OF008	40° 14' 56.1906"	-76° 53' 20.634"
OF009	40° 14' 50.0676"	-76° 53' 4.9734"
OF010	40° 14' 45.8694"	-76° 52' 57.381"
OF011	40° 14' 44.3394"	-76° 52' 54.9114"
OF012	40° 14' 40.182"	-76° 52' 46.4916"

WATER BODY TABLE	
Water Body	Chapter 93 Designated Use
Unnamed Tributary to Susquehanna River	Warm Water Fishery
Susquehanna River	Warm Water Fishery

